


All work to be done in accordance with relevant Australian standards, building code of Australia and local authority regulations. Execute all work in tradesperson like manner and to the satisfaction of the superintendent. Prior to commencement of construction Builder to check dimensions "IF IN DOUBT ASK"

Any unauthorised use or reproduction will lead to legal action. Consent to reproduce by for any reason other than execution of the drawing to be given by Alatalo Bros Pty Ltd

ISSUE	AMENDMENT	DATE
1	ASPEN V2	

Area Schedule		
Name	Area	Squares
Living	209.7 m ²	22.6
Alfresco	19.6 m ²	2.1
Garage	44.4 m ²	4.8
Porch	6.7 m ²	0.7
Grand total: 4	280.3 m ²	30.2

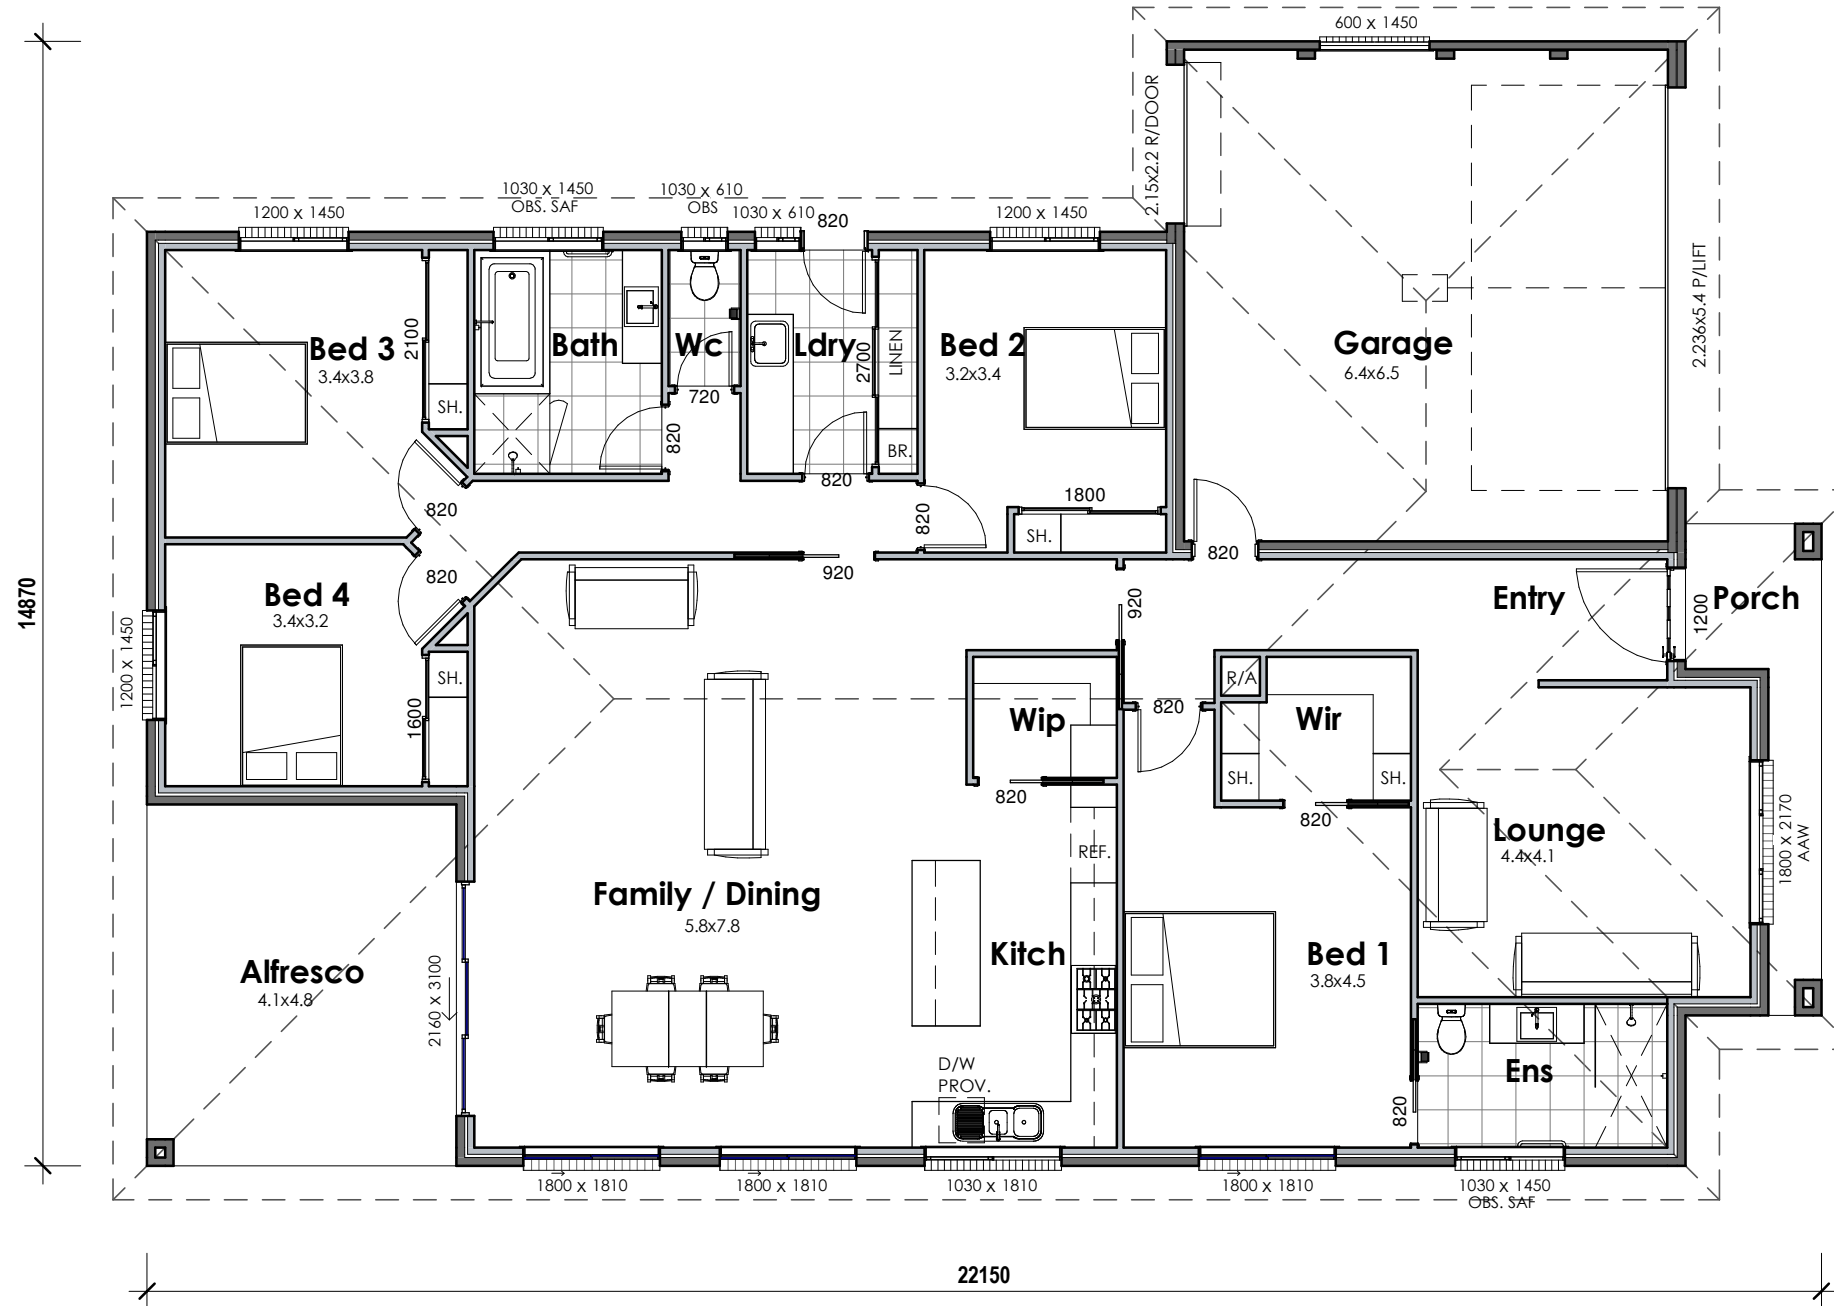

GF **Ground Floor**
1:100

CONCEPT ONLY

Alatalo Bros
Quality Builders & Developers
ADDRESS: PO Box 387, (60-62 Hovell Street)
Wodonga, Vic. 3690.
Ph: (02) 6055 0180 , ABN: 51 972 166 763

CLIENT
ALATALO BROS

PROJECT
ASPEN V2

DRAWING
Floor Plan

DATE: 1-4-20 SCALE: 1:100 DRAWN: NB

PROJECT No. SHEET SIZE: A3 SHEET NO.: 1